




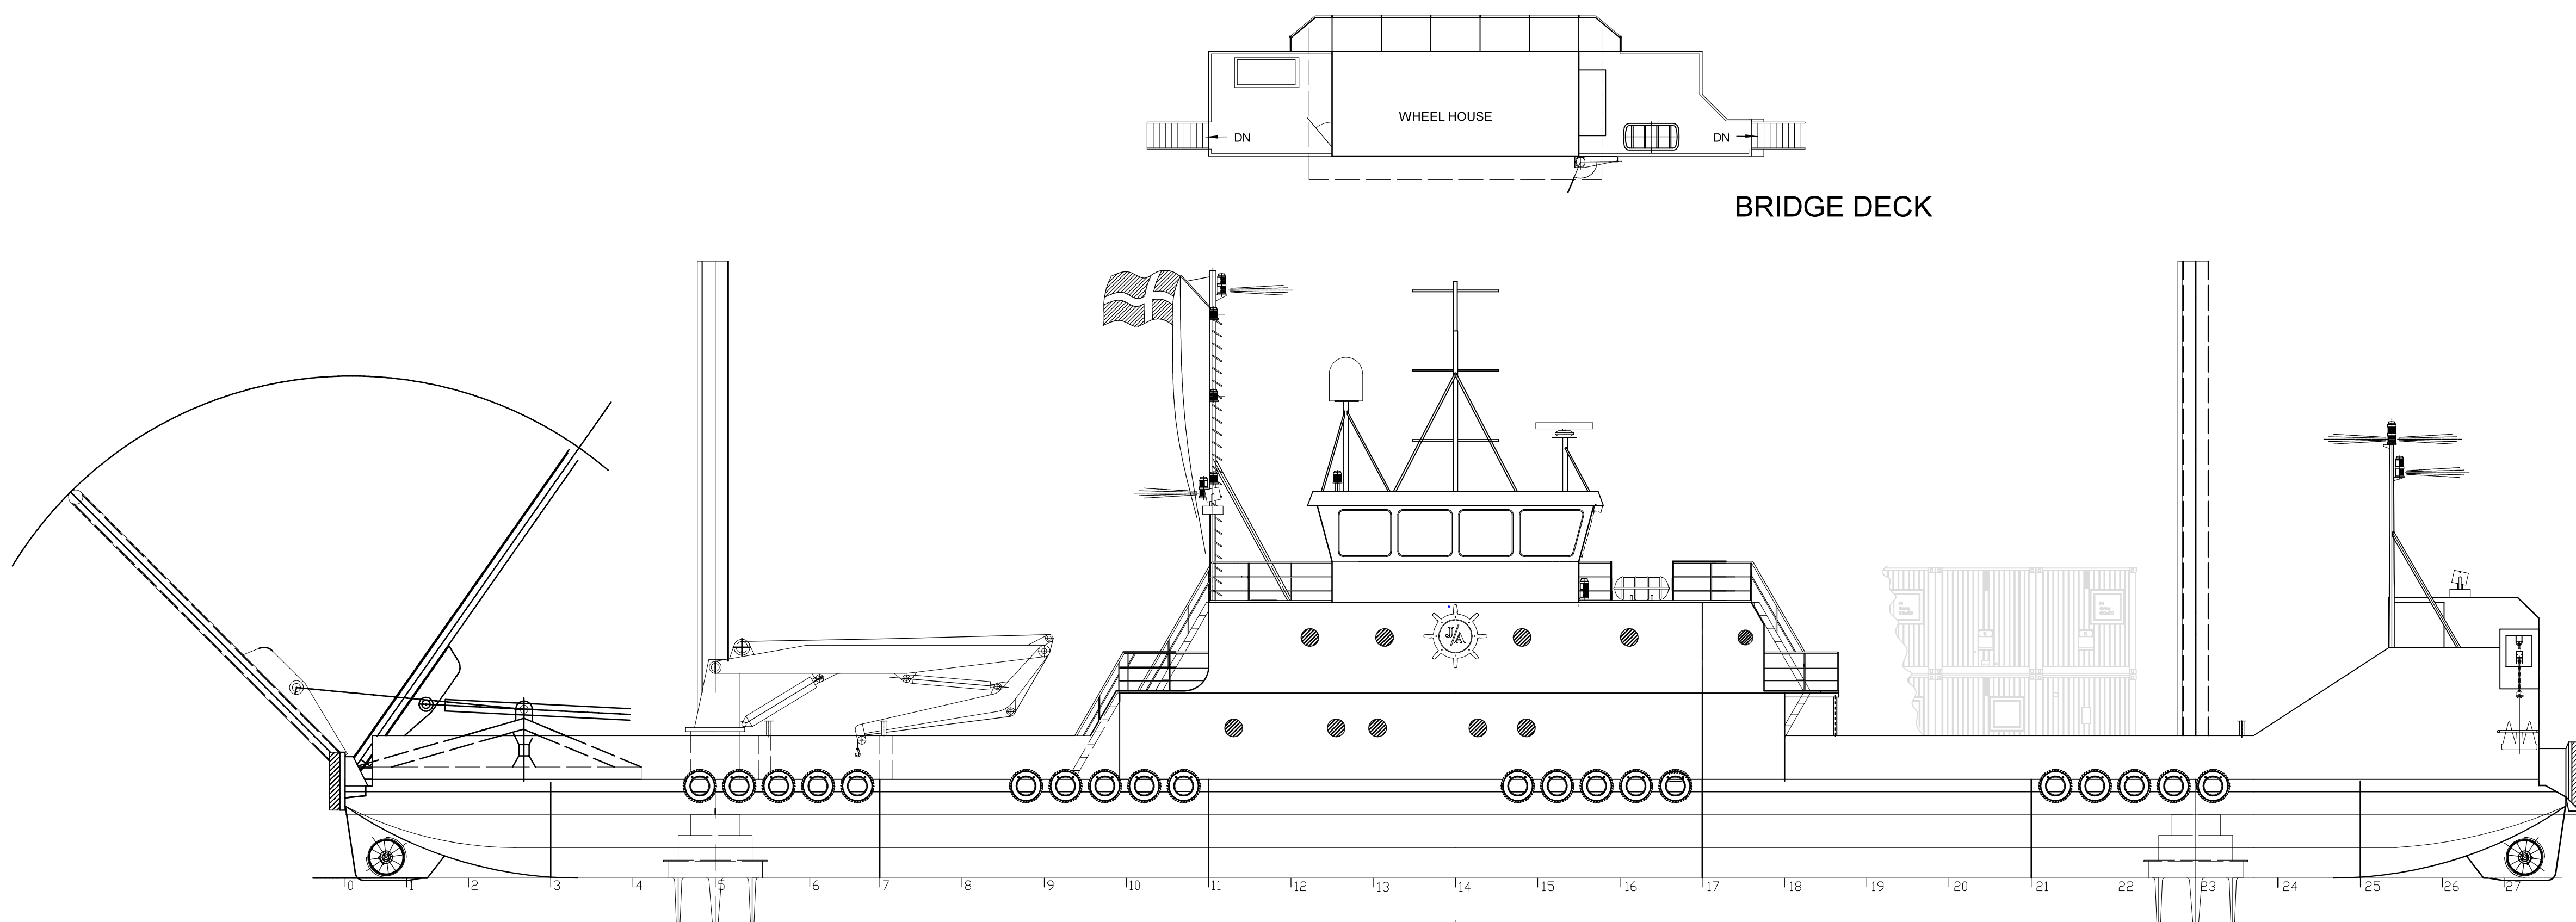


BRIDGE DECK

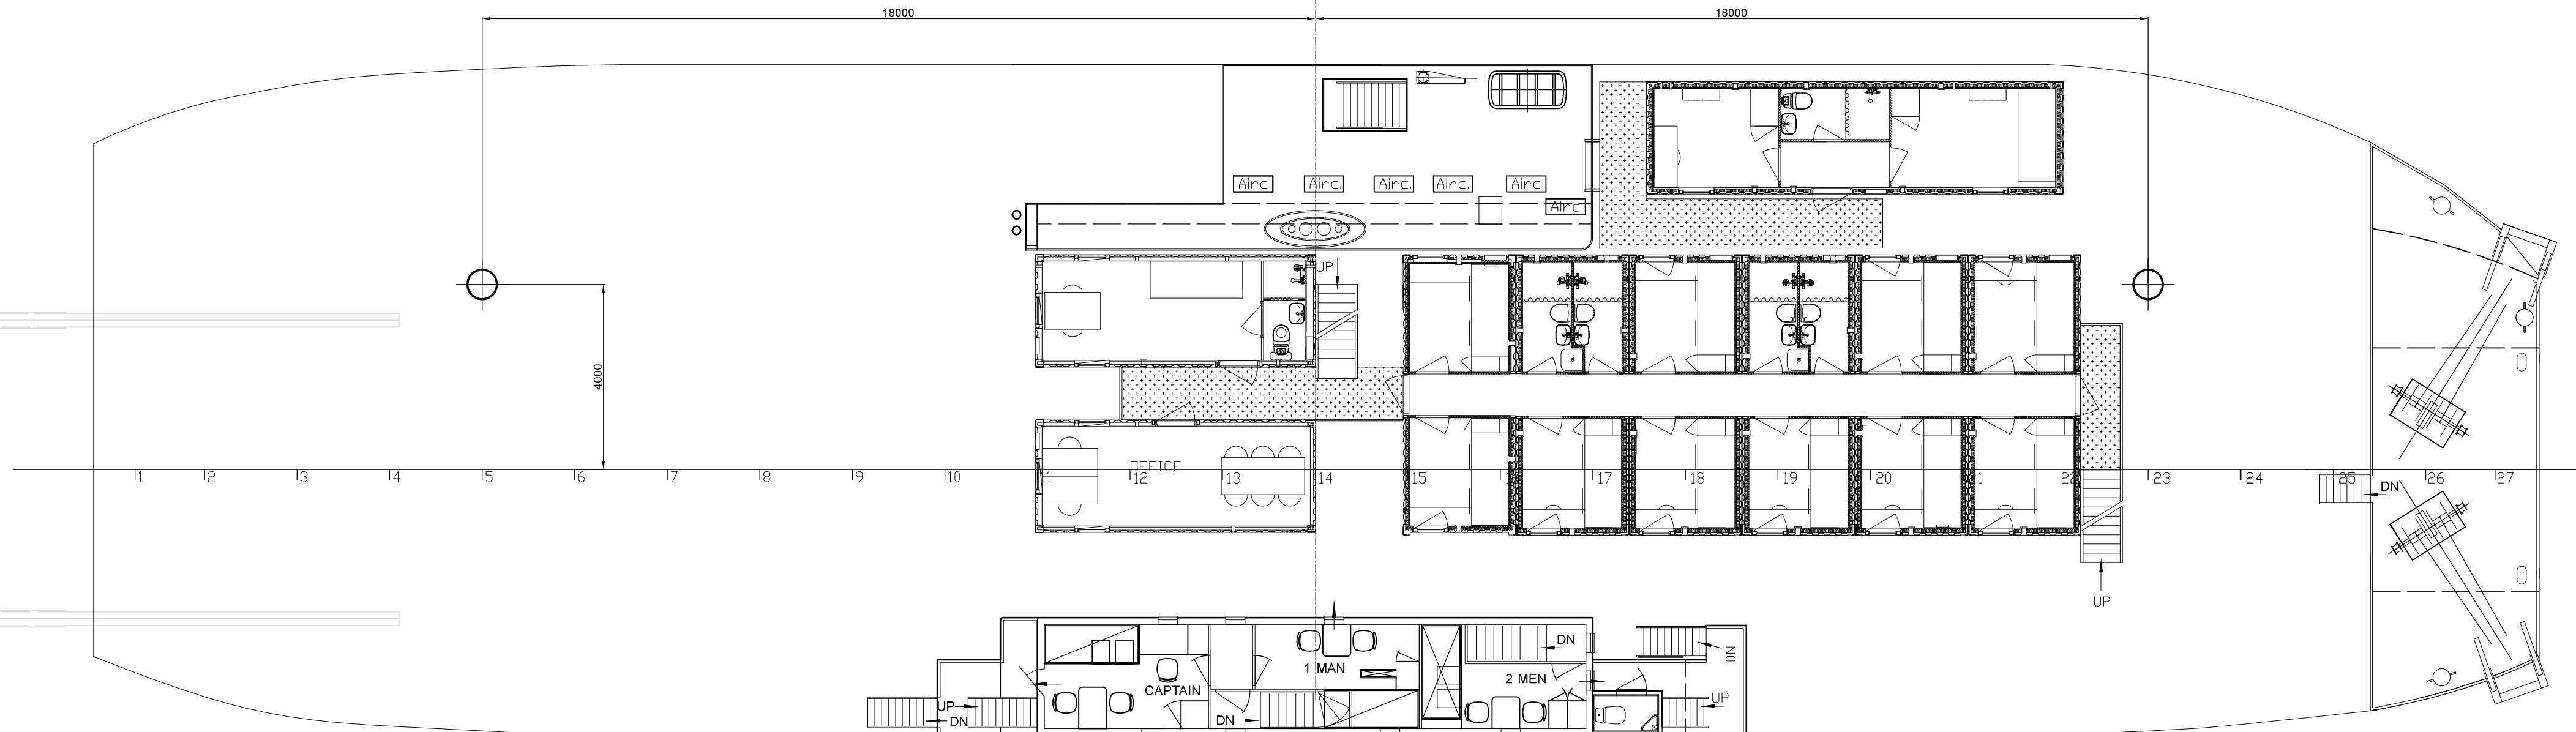

A - DECK

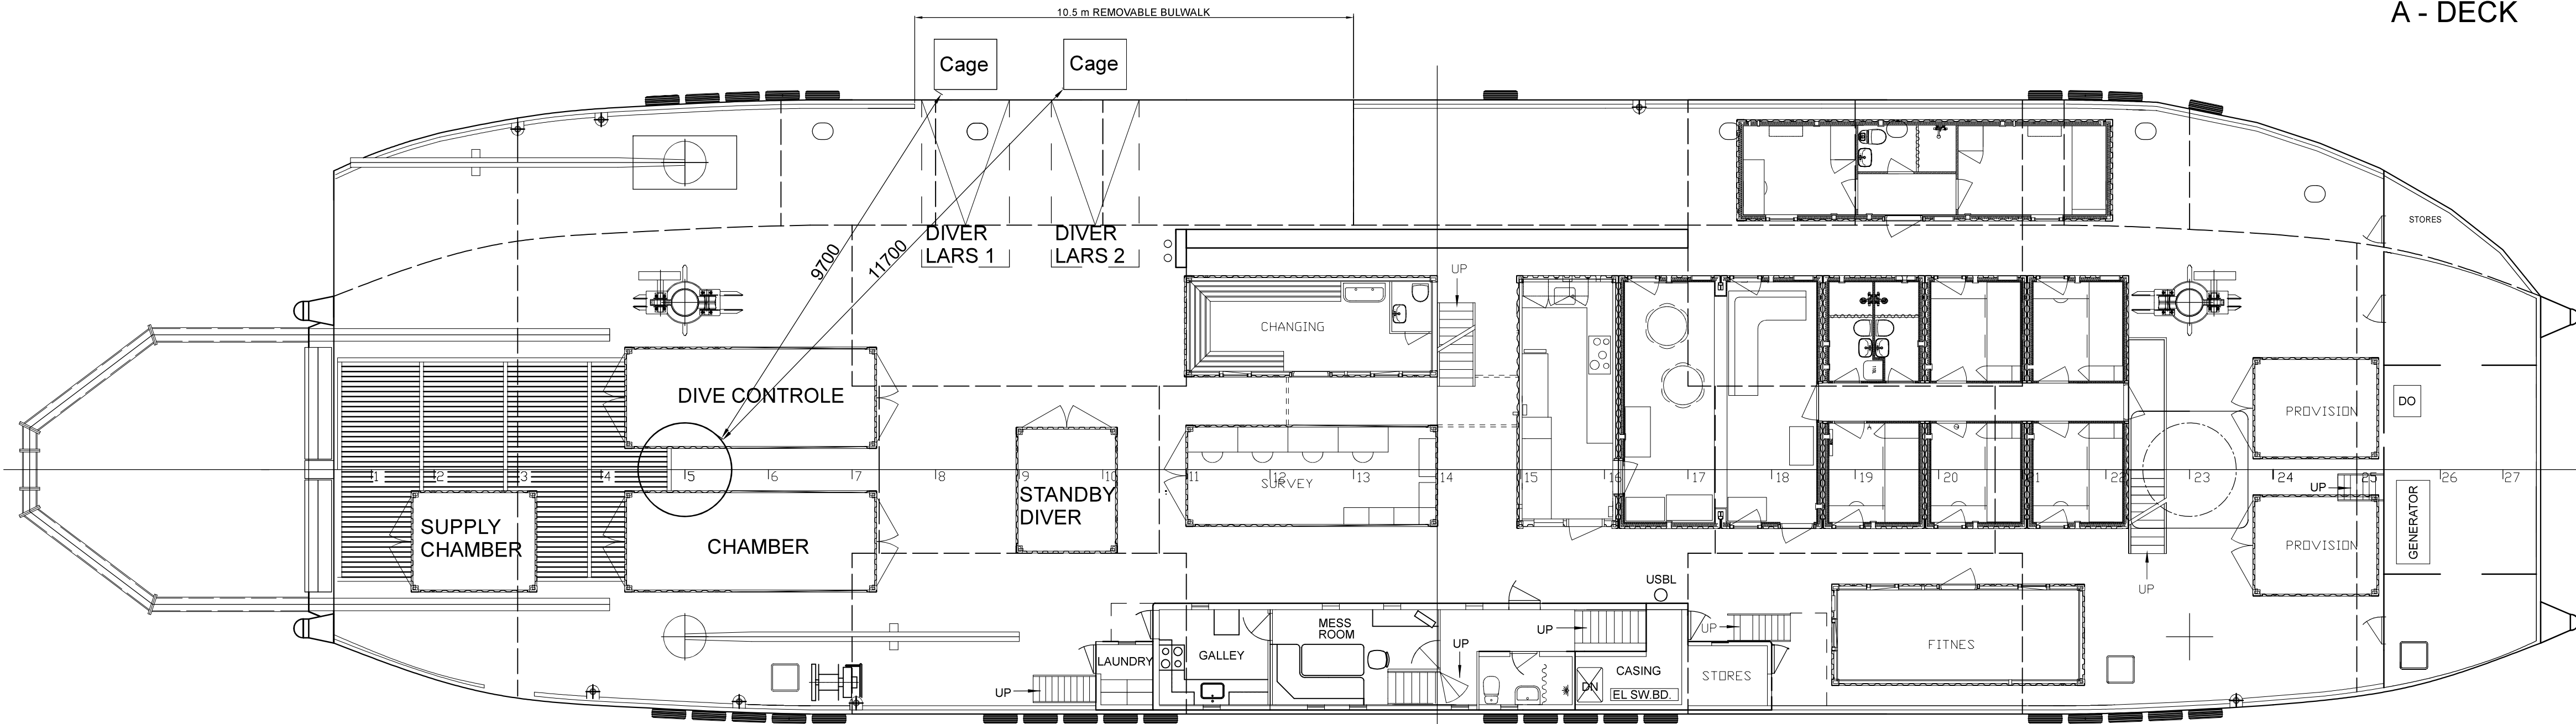

MAIN DECK

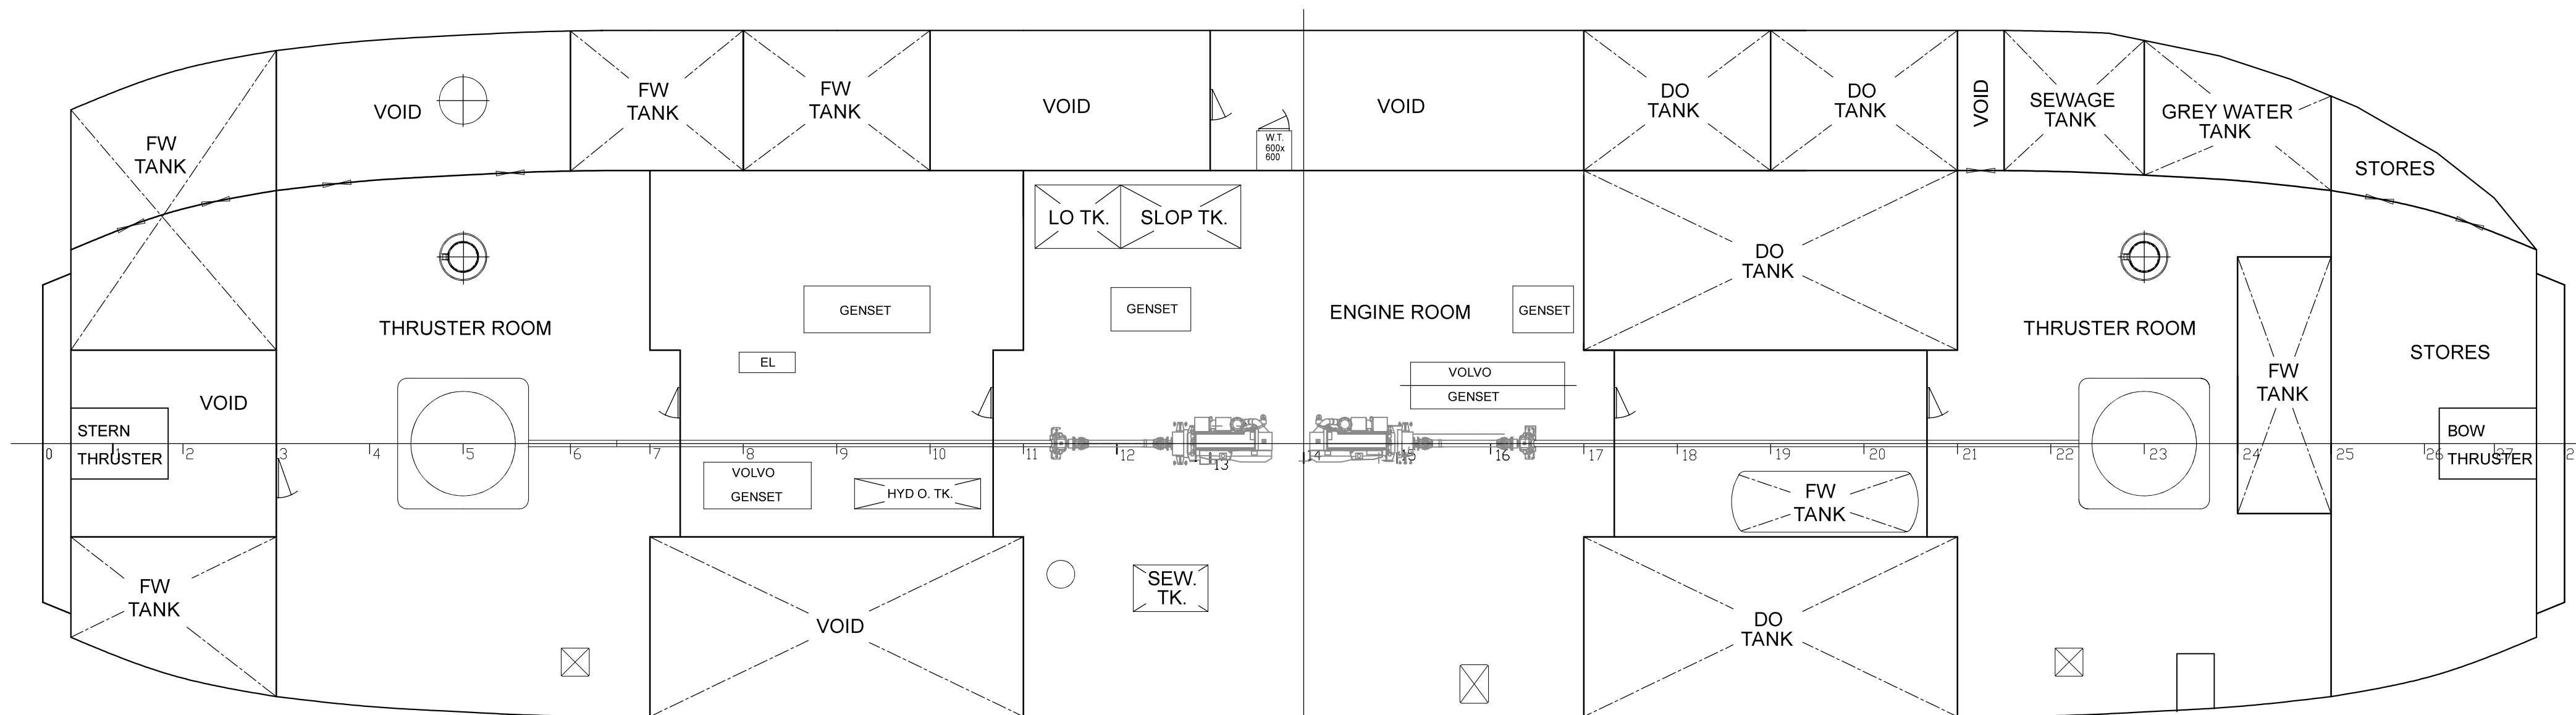

TANKTOP

MAIN DIMENSIONS

Length over all:	53.96 m
Length in waterline:	53.05 m
Breadth moulded:	14.70 m
Depth moulded:	2.40 m
Draft below keel:	1.60 m
Draft below propellers:	2.67 m

CONSULTING NAVAL ARCHITECTS JENS KRISTENSEN M/V SUSANNE A GENERAL ARRANGEMENT - DP2 diving & cage	Jagtvej 8 DK-5960 Marstal Pho.: +45 6253 3720	Drawn: AV/JK Date: 18.06.2020 Scale: 1:100 Drawing no.: JK 336.043.009.02